




ホテルニューネスベルク 各階平面図

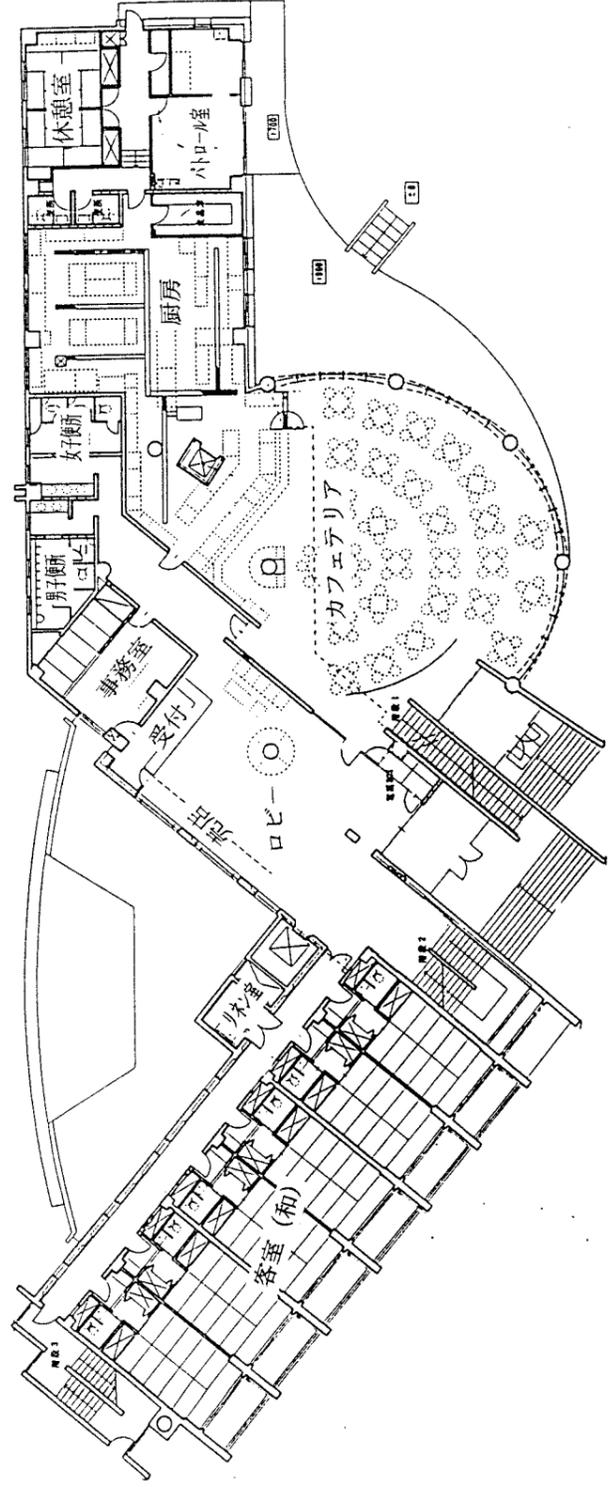


1階平面図

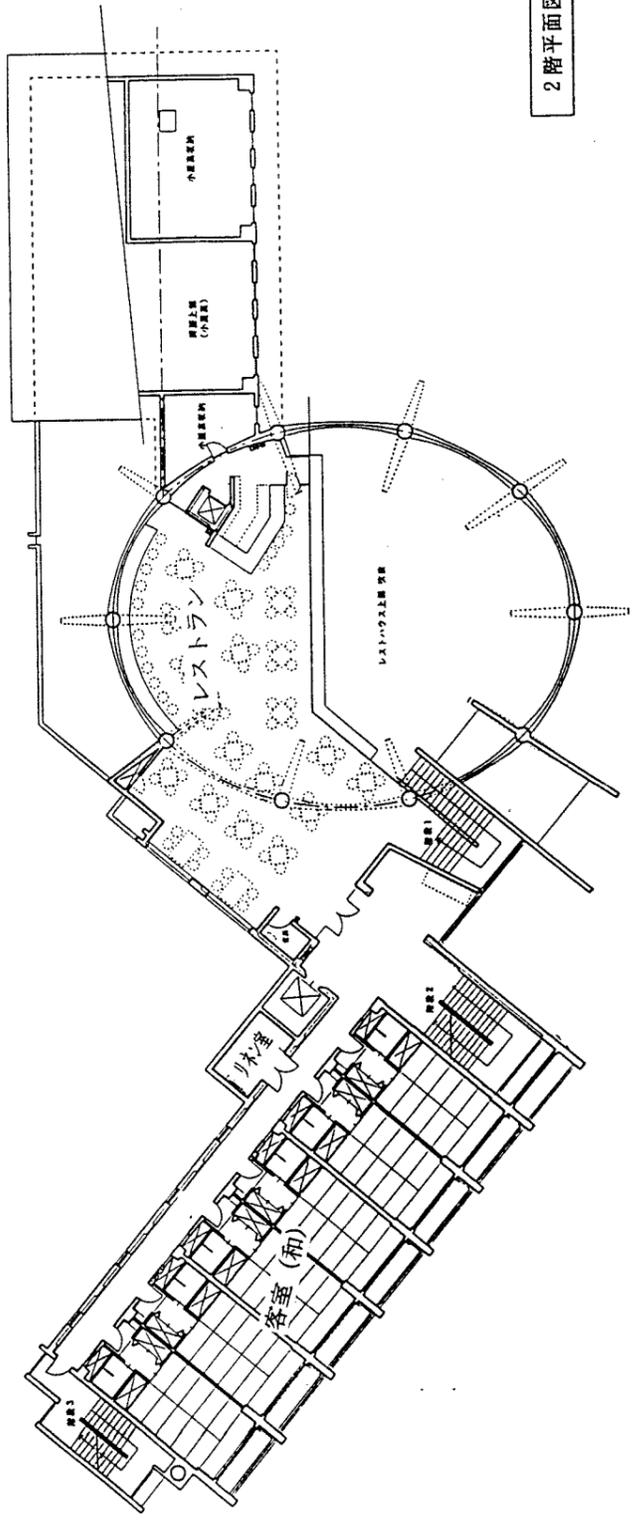


2階平面図

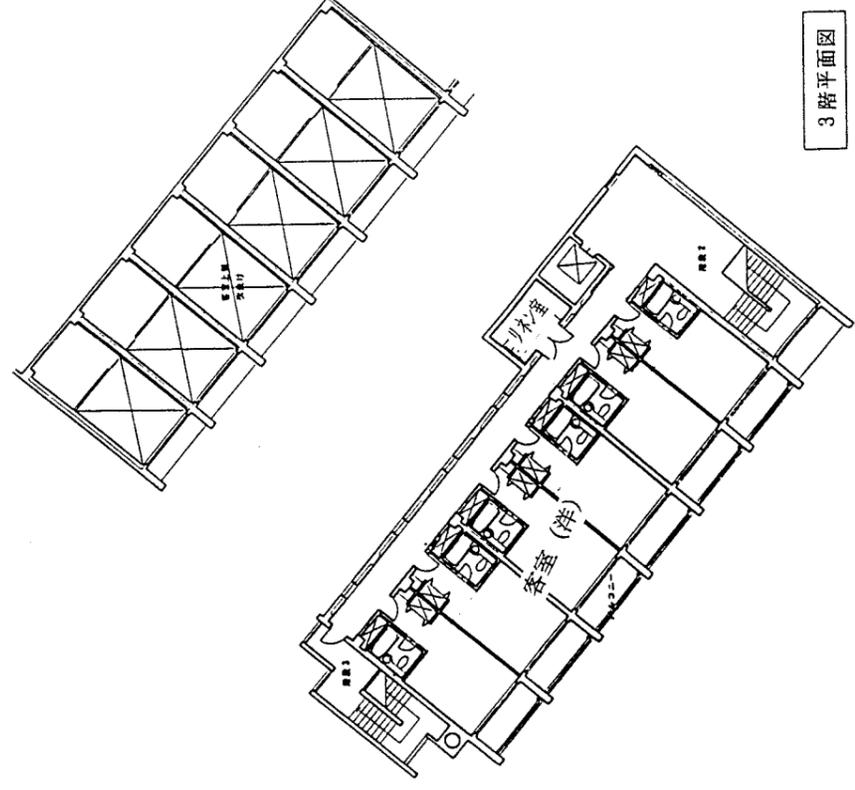


3 階平面図

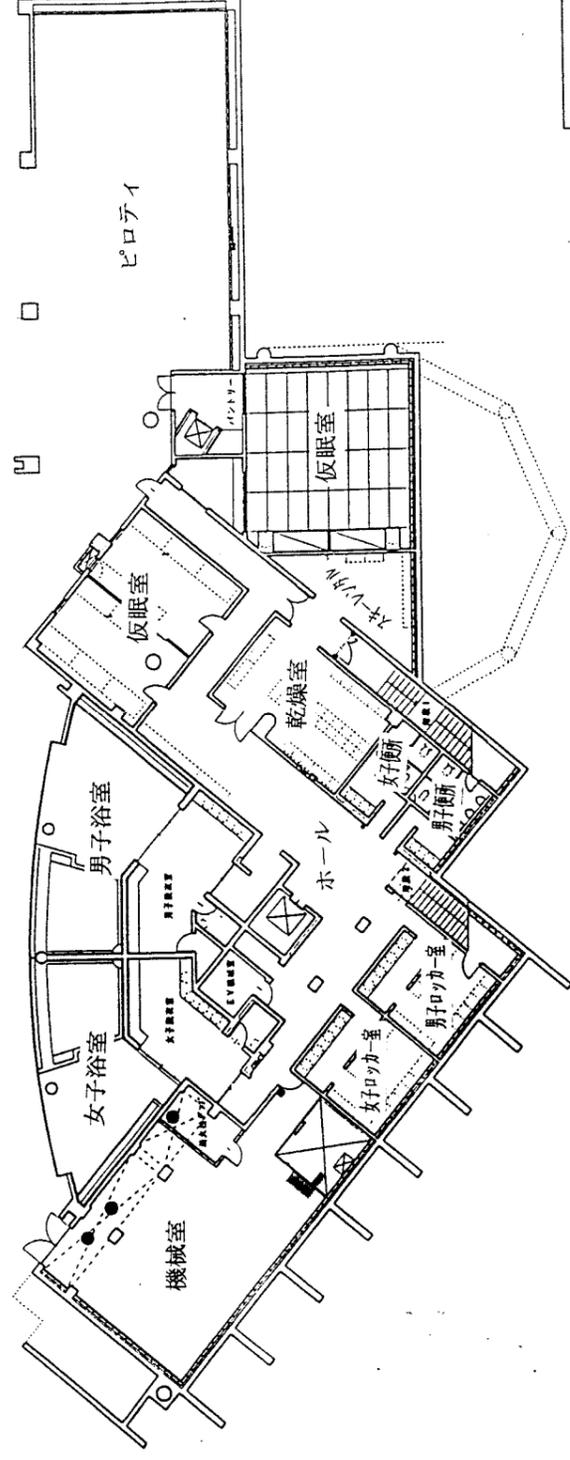


地階平面図

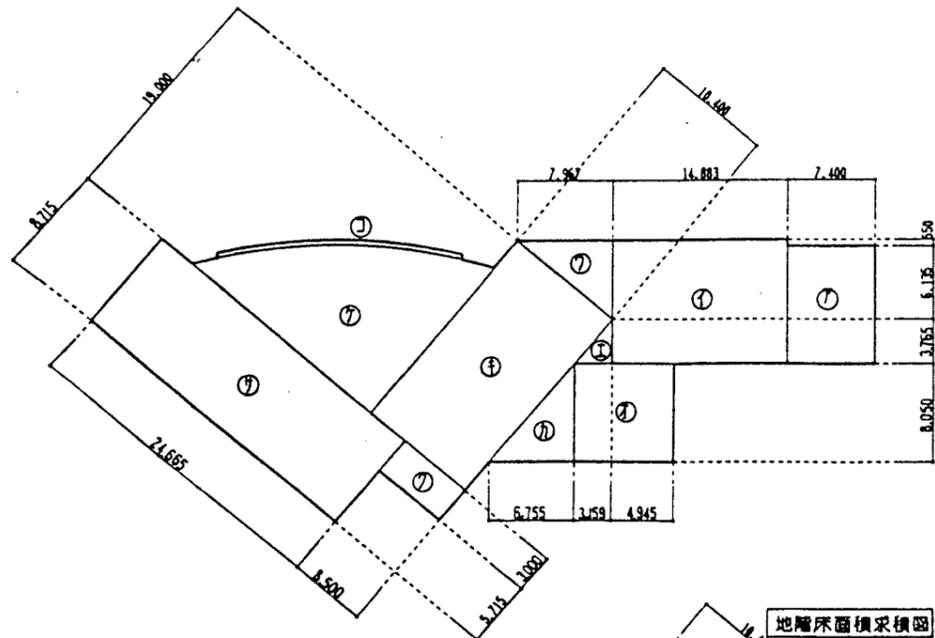


地階床面積求積図

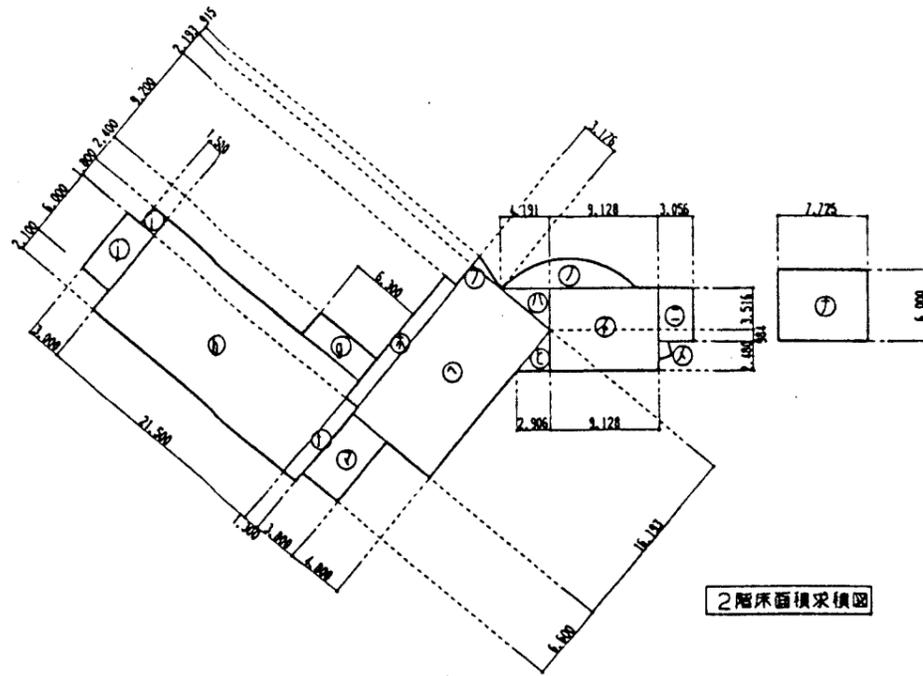


2階床面積求積図

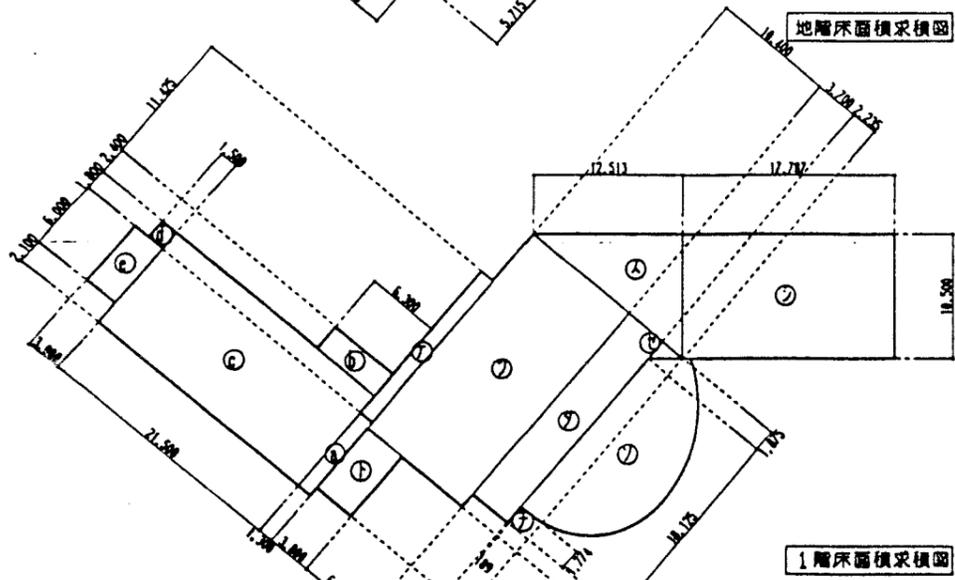

1階床面積求積図

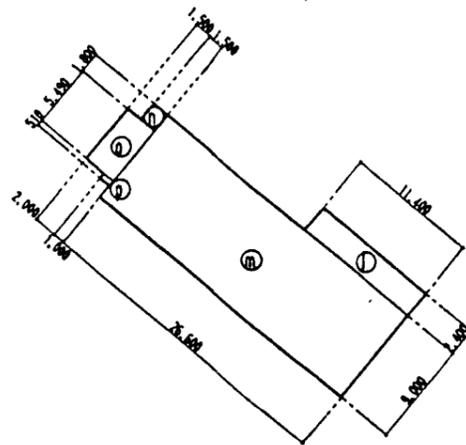

3階床面積求積図

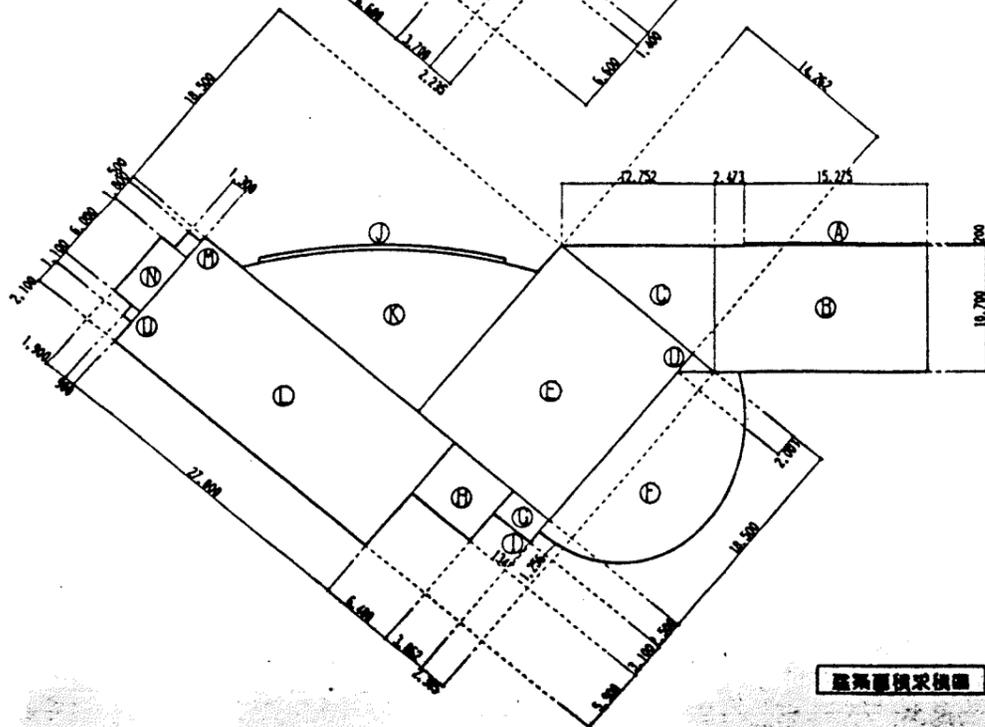

地下1階床面積求積図

1階床面積 (㎡)		(㎡)
㉑	10.500 × 17.787	186.764
㉒	10.500 × 12.513 × 1/2	65.693
㉓	2.235 × 1.875 × 1/2	2.095
㉔		128.693
㉕	3.700 × 20.000	74.000
㉖	0.189 × 1.774 × 1/2	0.168
㉗	10.400 × 21.400	222.560
㉘	1.300 × 15.625	20.313
㉙	3.800 × 6.600	25.080
㉚	1.300 × 8.100	10.530
㉛	6.300 × 2.400	15.120
㉜	21.500 × 9.900	212.850
㉝	1.500 × 1.800	2.700
㉞	3.000 × 6.000	18.000
1階床面積合計		984.566

2階床面積 (㎡)		(㎡)
㉑	6.000 × 7.725	46.350
㉒	4.500 × 3.056	13.752
㉓		1.385
㉔	6.980 × 9.128	63.713
㉕		19.211
㉖	3.516 × 4.191 × 1/2	7.368
㉗	3.464 × 2.906 × 1/2	5.033
㉘	3.176 × 0.915 × 1/2	1.453
㉙	8.600 × 16.193	139.260
㉚	1.300 × 13.400	17.420
㉛	3.800 × 6.600	25.080
㉜	1.300 × 8.100	10.530
㉝	6.300 × 2.400	15.120
㉞	21.500 × 9.900	212.850
㉟	1.500 × 1.800	2.700
㊱	3.000 × 6.000	18.000
2階床面積合計		599.225

3階床面積 (㎡)		(㎡)
㉑	22.800 × 2.920	66.576
㉒	11.400 × 2.400	27.360
㉓	26.600 × 9.000	239.400
㉔	1.500 × 1.800	2.700
㉕	3.000 × 5.490	16.470
㉖	1.000 × 0.510	0.510
3階床面積合計		286.440

面積算出表

建築面積	(㎡)	(㎡)
㉑	0.200 × 15.275	3.055
㉒	10.700 × 17.748	189.904
㉓	10.700 × 12.752 × 1/2	68.223
㉔	2.385 × 2.001 × 1/2	2.386
㉕	14.262 × 18.500	263.847
㉖		166.690
㉗	3.862 × 2.500	9.655
㉘	6.400 × 5.600	35.840
㉙	0.134 × 1.256 × 1/2	0.084
㉚		8.763
㉛		176.634
㉜	27.000 × 11.500	310.500
㉝	1.400 × 1.800	2.520
㉞	2.800 × 6.000	16.800
㉟	0.900 × 1.100	0.990
建築面積合計		1,255.891

地下1階床面積 (㎡)		(㎡)
㉑	9.900 × 7.400	73.260
㉒	10.450 × 14.883	155.527
㉓	6.685 × 7.967 × 1/2	26.630
㉔	3.765 × 3.159 × 1/2	5.947
㉕	8.050 × 8.104	65.237
㉖	8.050 × 6.755 × 1/2	27.189
㉗	10.400 × 19.000	197.600
㉘	8.500 × 3.000	25.500
㉙		186.281
㉚		8.763
㉛	24.665 × 8.715	214.955
地下1階床面積合計		946.848

面積表

敷地面積	6,120.66㎡	1,851.50坪
建築面積	1,255.89㎡	379.91坪
延床面積	2,857.13㎡	864.28坪
地階床面積	986.89㎡	298.53坪
1階床面積	984.57㎡	297.83坪
2階床面積	599.23㎡	181.27坪
3階床面積	286.44㎡	86.65坪

遮へい率	20.52%
容積率	46.68%

JOB NO 1386 平成8年度 木島平ふかしの国際博覧会
 REST HOUSE 建築工事
 PART 建築意匠 SHEET NAME 求積図 面積
 SHEET NO B-11 SCALE 1:800 DATE 94.11.
 一級建築士事務所 宮本忠長建築設計事務所
 TAGANABA MIYAMOTO ARCHITECT ASSOCIATES
 DRAWN BY CHECKED BY 倉石忠明建築設計事務所